

ABOUT ME

SANTHOSH JEGAN G
S/O, A.GRAHADURAI



9629317779
9489359858



santhoshjegan01@gmail.com



SANTHOSH GRAHAM



@SJEGAN1997

EDUCATION



III B.ARCH,
2015-20 BATCH,
SVS SCHOOL OF ARCHITECTURE,
COIMBATORE.

SCHOOLINGS:
YRTV MAT. HR. SCHOOL,
SIVAKASI.

INTRESTS



WORKS



- SEM1- BASIC DESIGN
- SEM2- BEDROOM DESIGN
- SEM3- &RESIDENCE DESIGN
- SEM4- SCHOOL DESIGN
- SEM4- RURAL STUDY& LIBRARY DESIGN
- SEM 6 - IT PARK

SKILLS



SketchUp Pro 2017



REVIT

OBJECTIVE



13,SIRUKULAM COLONY,
SIVAKASI-626123
-CUPID_KIDDO-
SANTHOSH

D.O.B: 24-07-1997



MY PARTICIPATIONS



- 2015-ZONASA
- 2018-EXPARC

ARCHITECTURAL PORTFOLIO


02

PAINT WORKS

ALLIED WORKS

ART

STUDIO

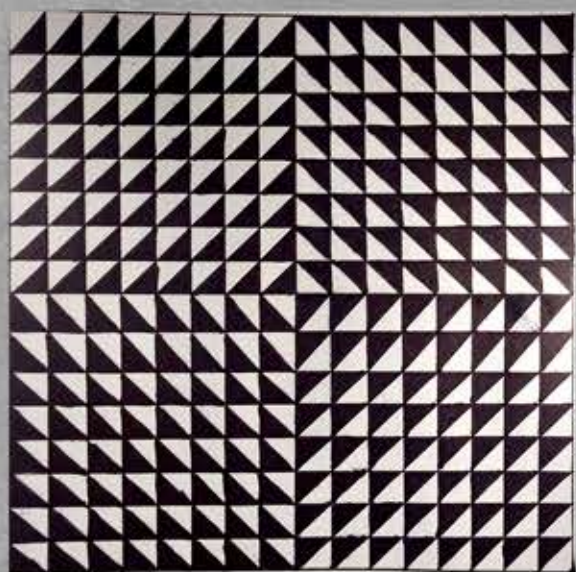


BASIC DESIGN

ARCHITECTURAL
PORTFOLIO




1ST
YEAR

03

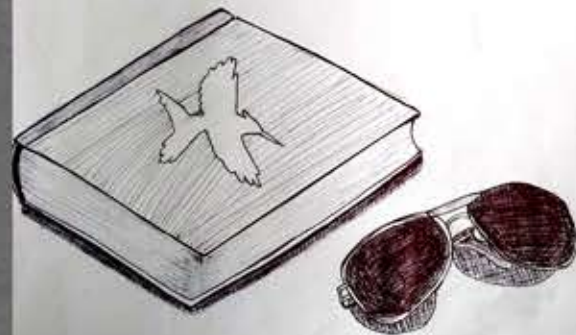

ALLIED WORKS

SOME OF MY SKETCHES

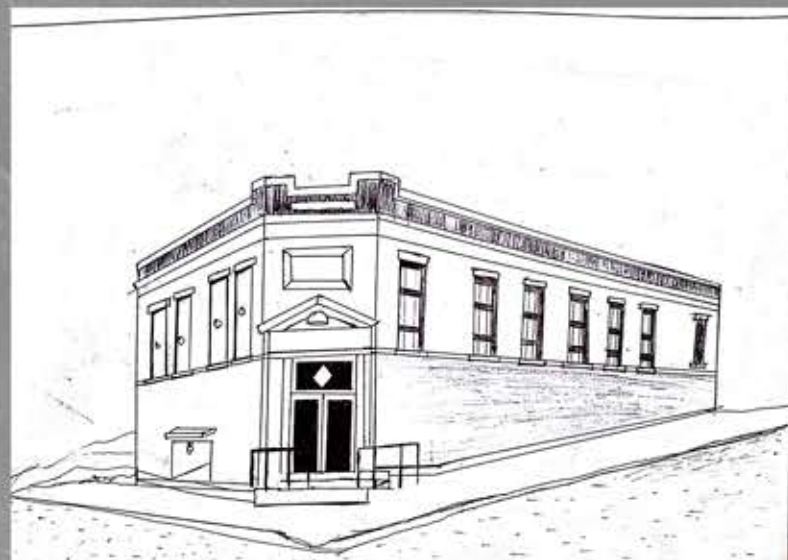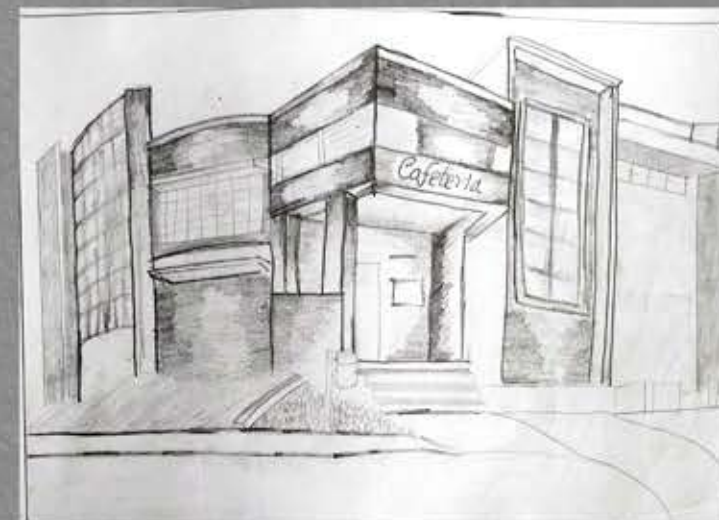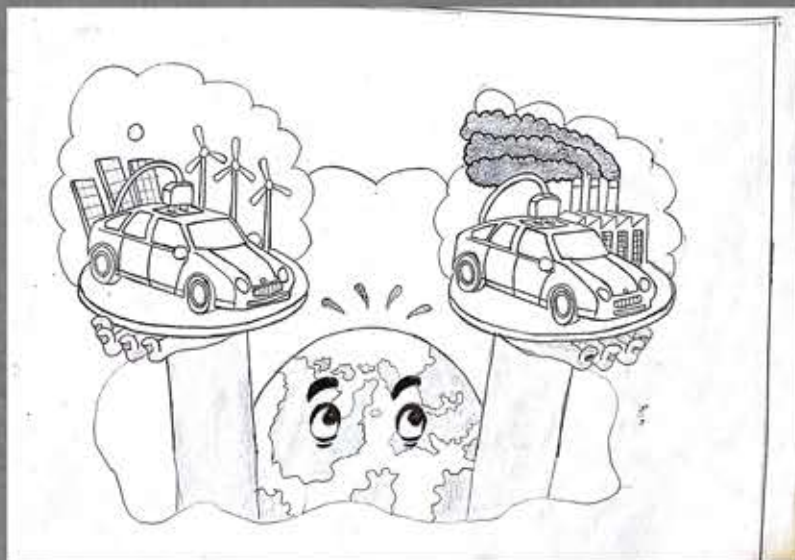

ARCHITECTURAL
PORTFOLIO

ST
1
YEAR

04

BEDROOM DESIGN

PLAN



VIEWS



BED ROOM DESIGNED FOR 2 PEOPLE

WHICH HAS ITS SEPERATE SPACES MEANT TO SATISFY ONLY ITS OWN PURPOSE


DONE USING:




SketchUp Pro 2017

ARCHITECTURAL
PORTFOLIO

ND
2
Y
Q
A
R

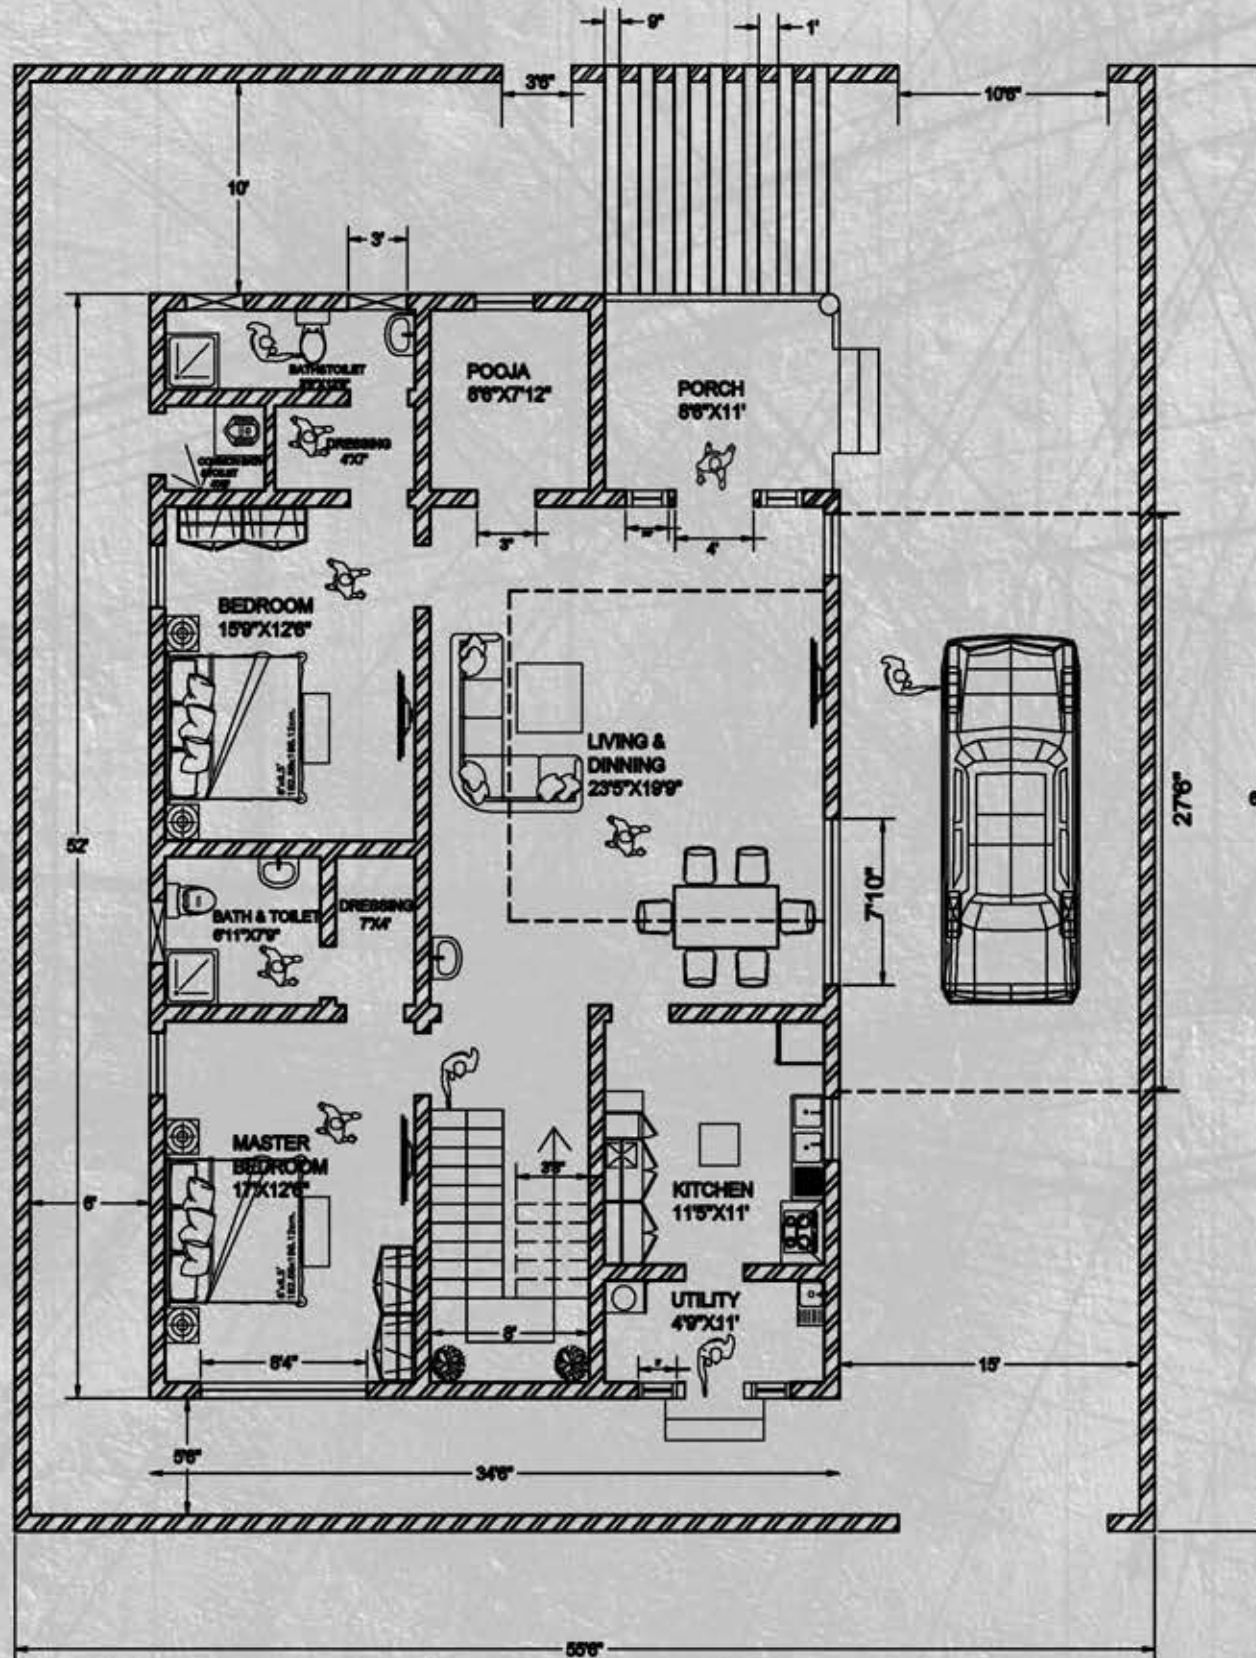

GROUND FLOOR PLAN

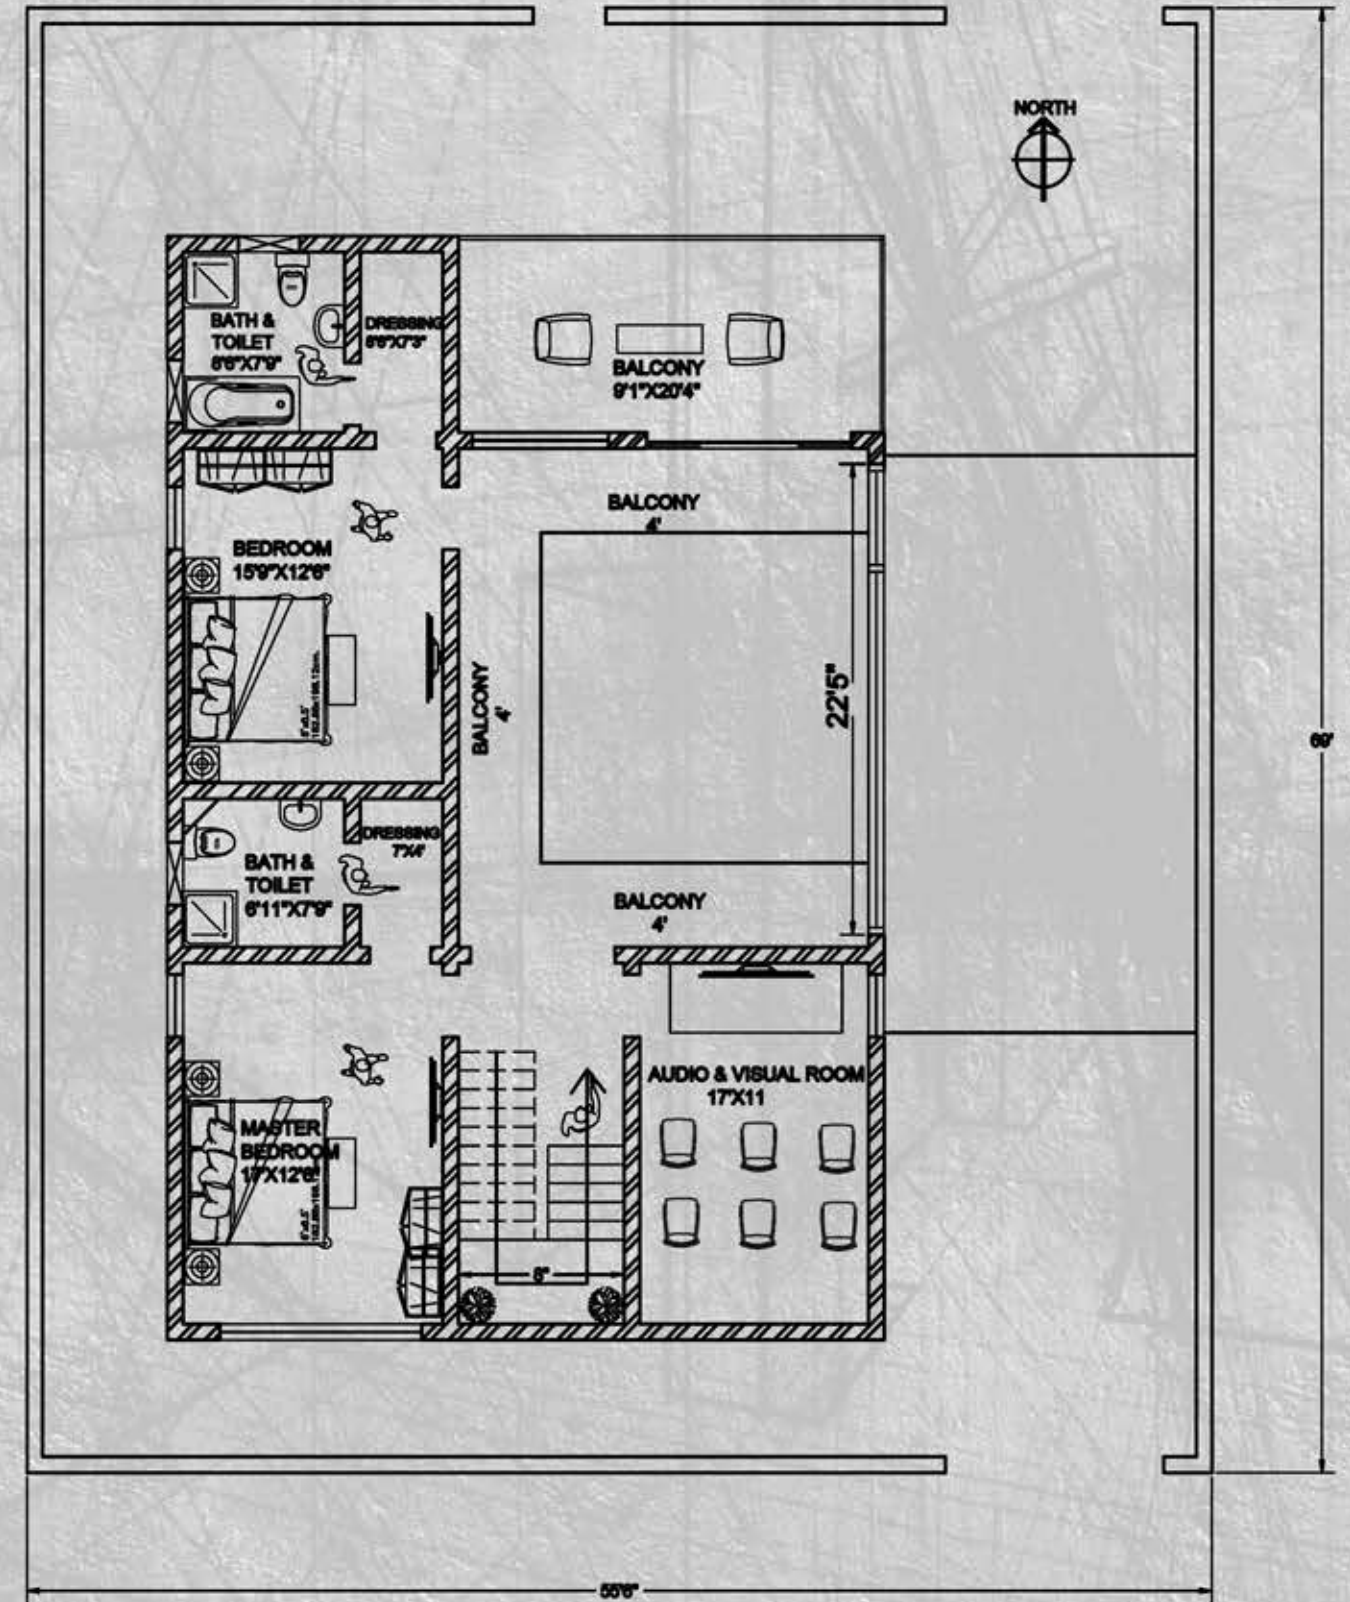

FIRST FLOOR PLAN

DONE USING:



DETAILED PLAN

ARCHITECTURAL
PORTFOLIO





VIEWS




DONE USING:

ARCHITECTURAL
PORTFOLIO

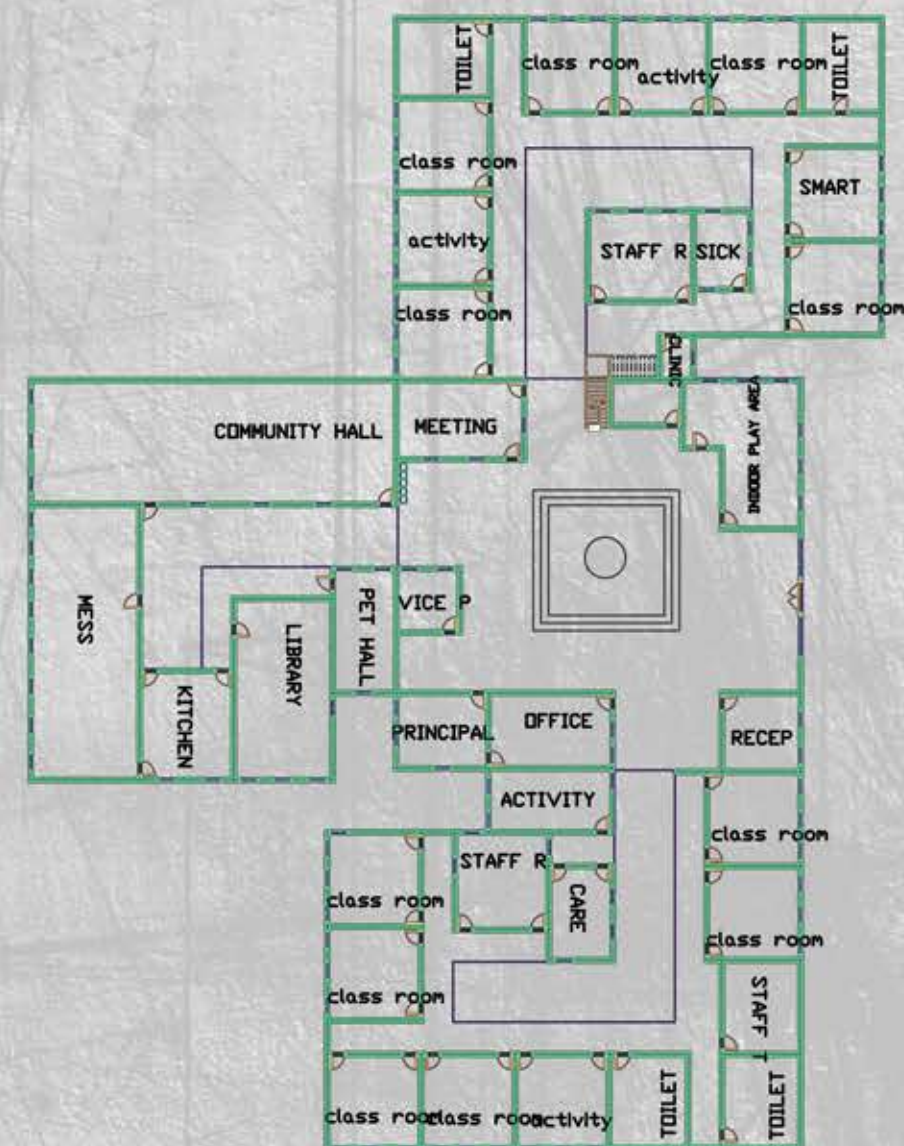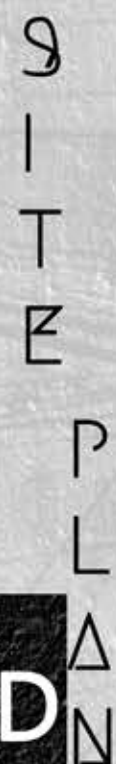

GROUND FLOOR PLAN

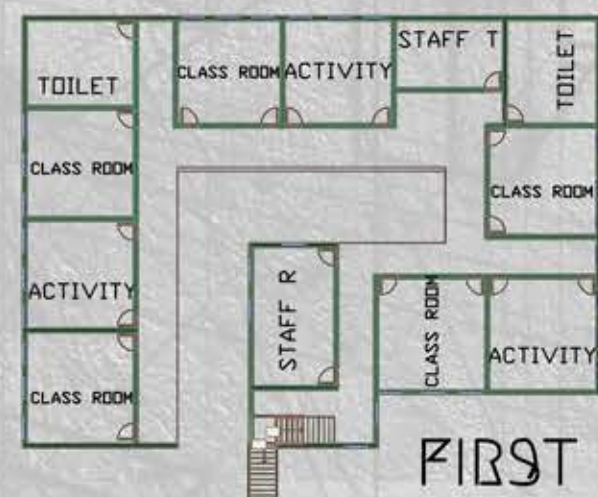

FIRST FLOOR PLAN



V
I
E
W
S



DONE USING:



REVIT



ARCHITECTURAL
PORTFOLIO

2ND

Y
E
A
R



CONCEPT & EVOLUTION

EVOLUTION:



A SQUARE PLAN FOR A IS TAKEN AS FIRST STAGE OF EVOLUTION



ONE OF THE DEEP CORNER IS ELIMINATED TO ACQUIRE A FULL VIEW OF A SIDE




EVOLVED TO ACQUIRE BOTH VIEW AS WELL AS MORE USABLE SPACE.

IT PARK DESIGN

ZONING OF OFFICE SPACES

S.NO	OFFICE TYPE	NO.OF OFFICES
1	300	7
2	200	7
3	400	3

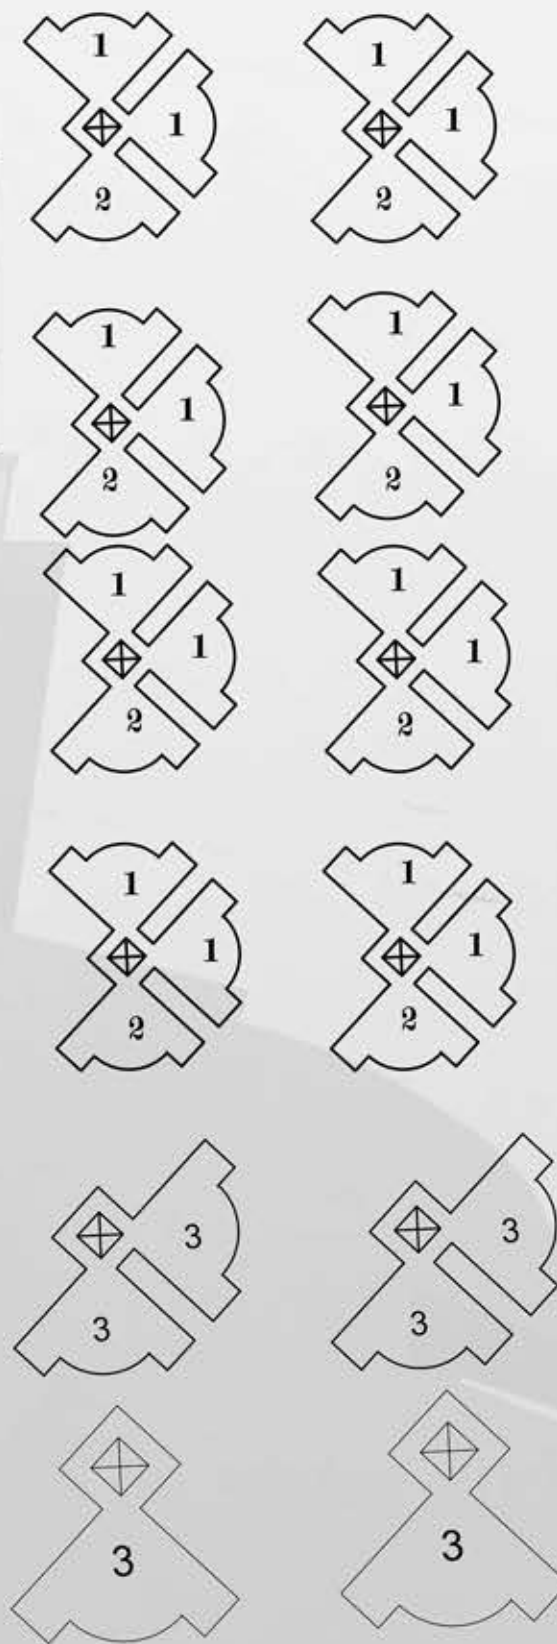

CONCEPT : SELF SHADING

THE BUILDING CONSIST OF THREE WINGS, EACH OF DIFFERENT LEVELS

THE WING I IS THE HIGHEST OF ALL THE WING II IS BIT LOW AND WING III IS THE LOWEST.

THE BUILDING IS ORIENTED IN SUCH A WAY THAT, THE WING II AND WING III IS SHADED USING WING I

THESE: VISUAL HIERARCHY

VISUAL ASPECT PROVIDE A HIERARCHICAL VIEW TO THE WHOLE BUILDING



PLOT COVERAGE OF MLCP - 2400 SQ.M (11.22%)





MAXIMUM FLOOR HEIGHT-60M



ARCHITECTURAL PORTFOLIO

FLOOR PLANS


IT PARK DESIGN

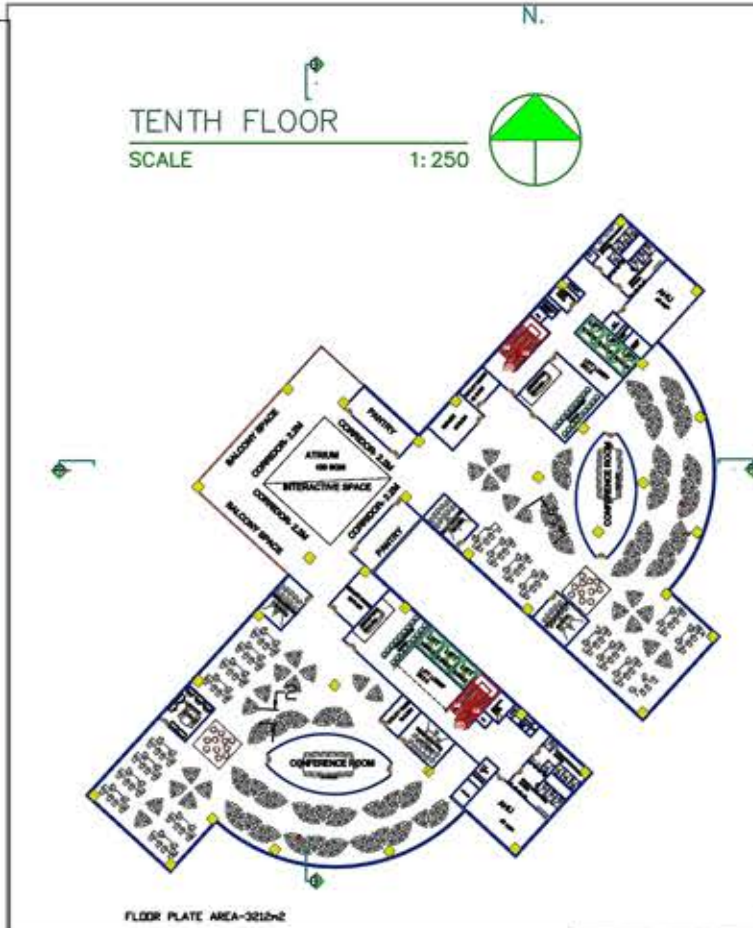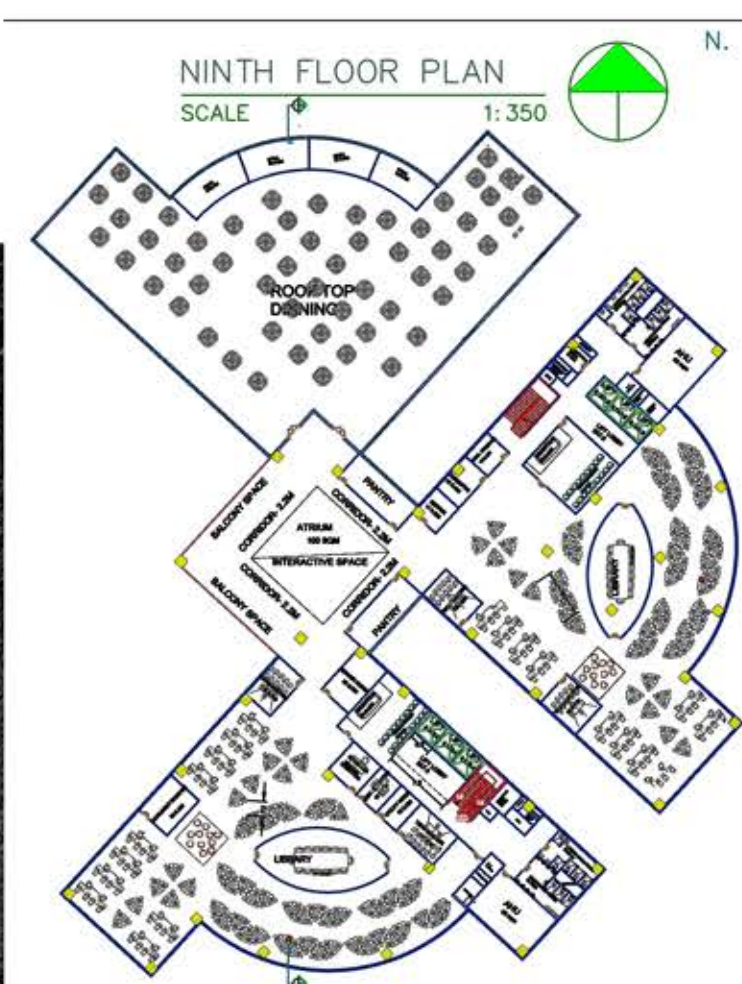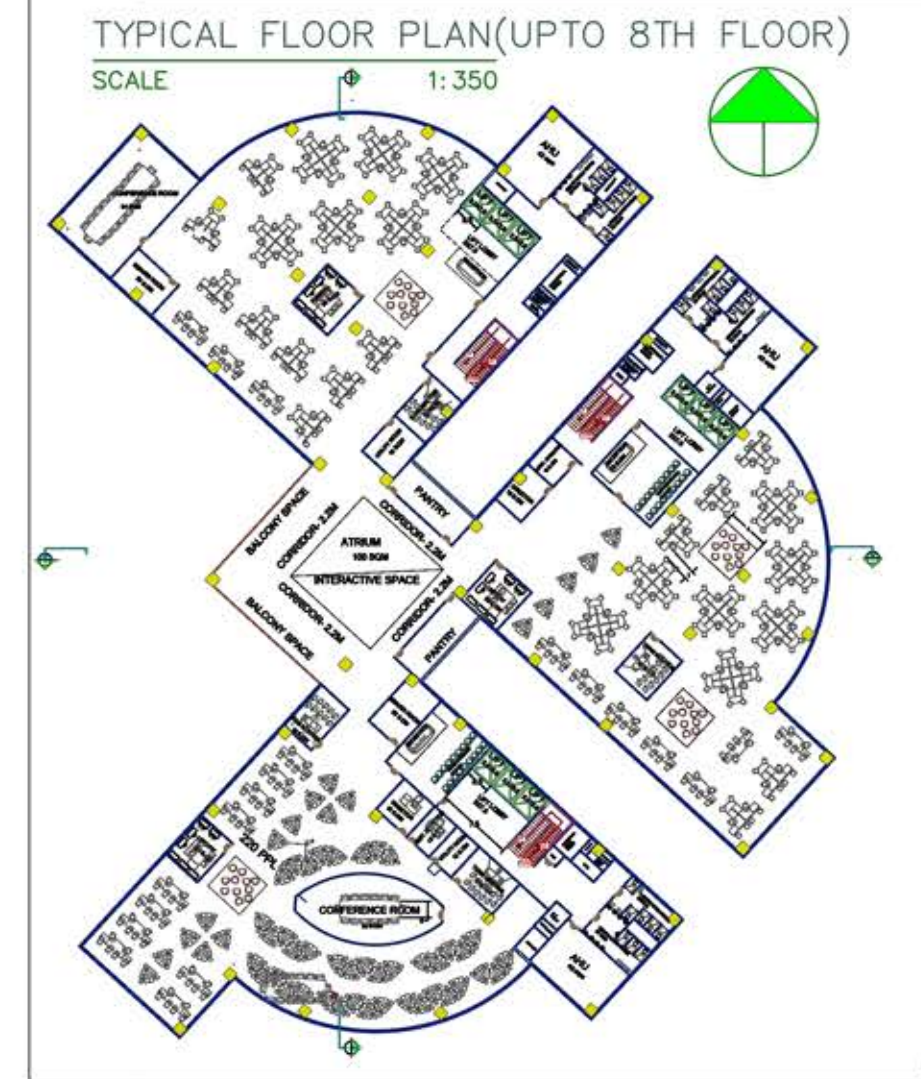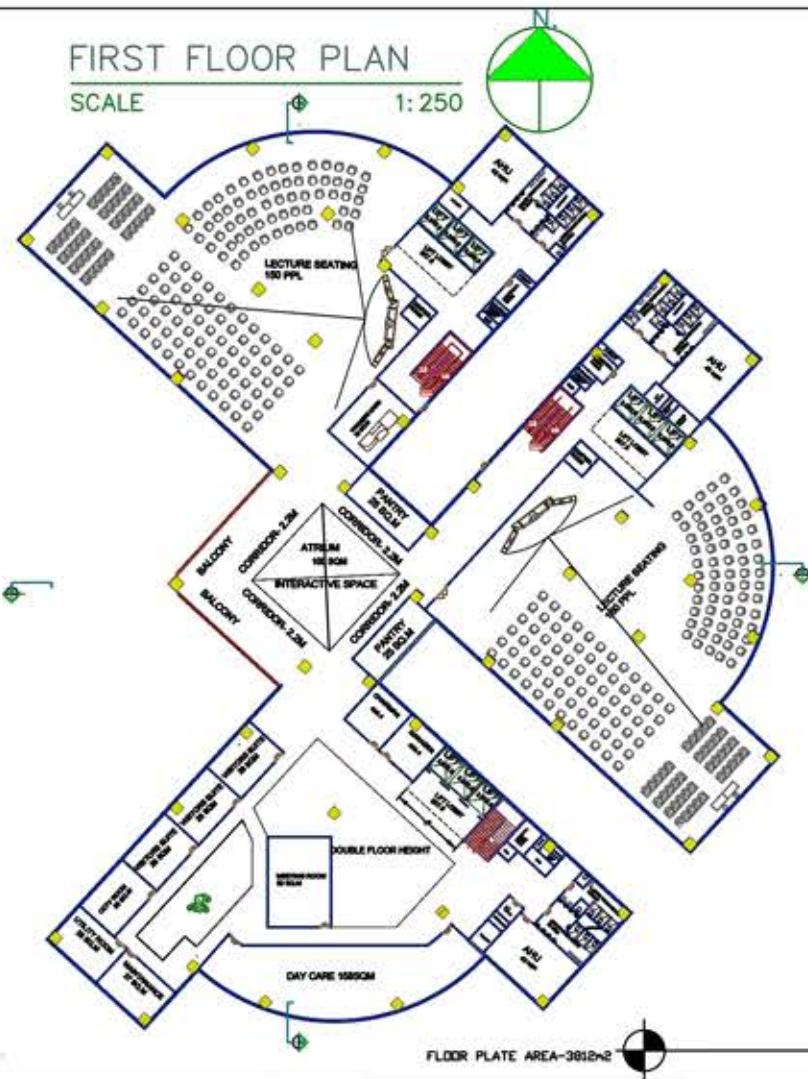

SECTION AA

SCALE

1: 250

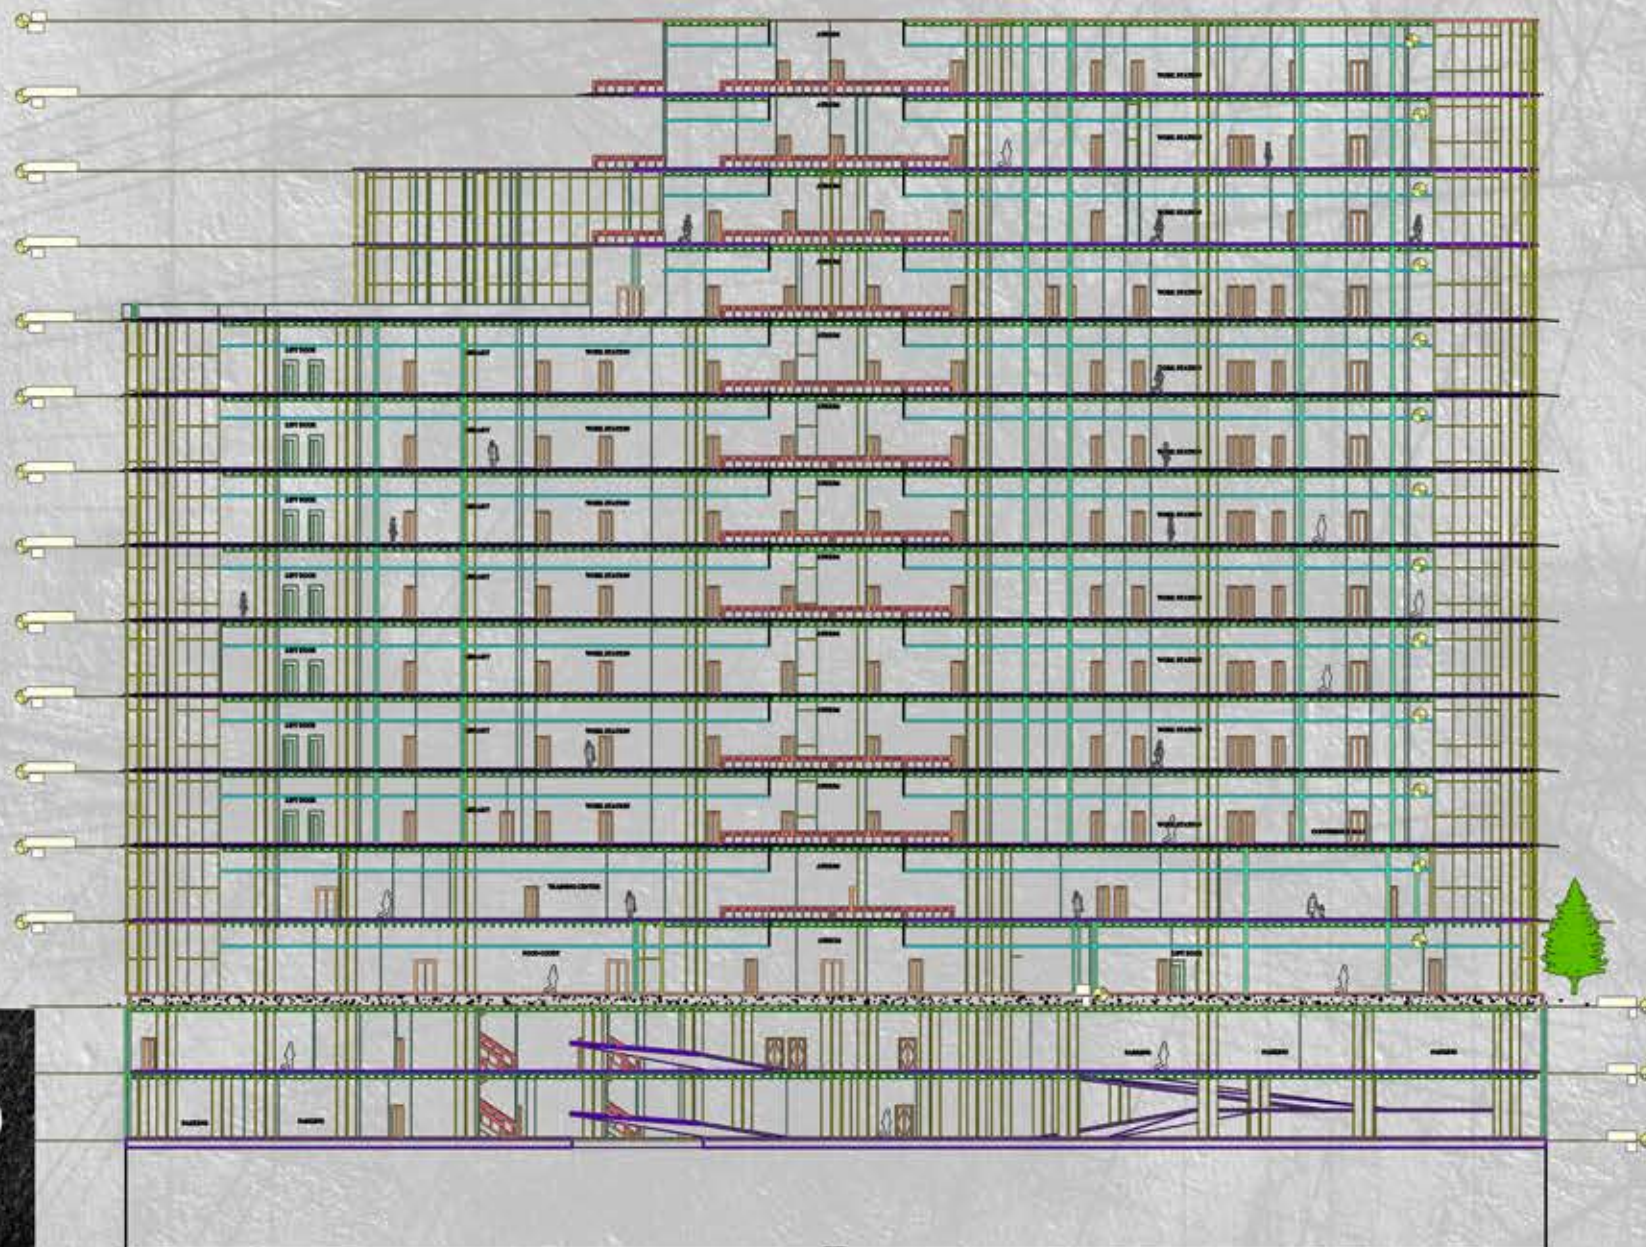


SECTION AA

SECTION BB

SCALE

1: 250

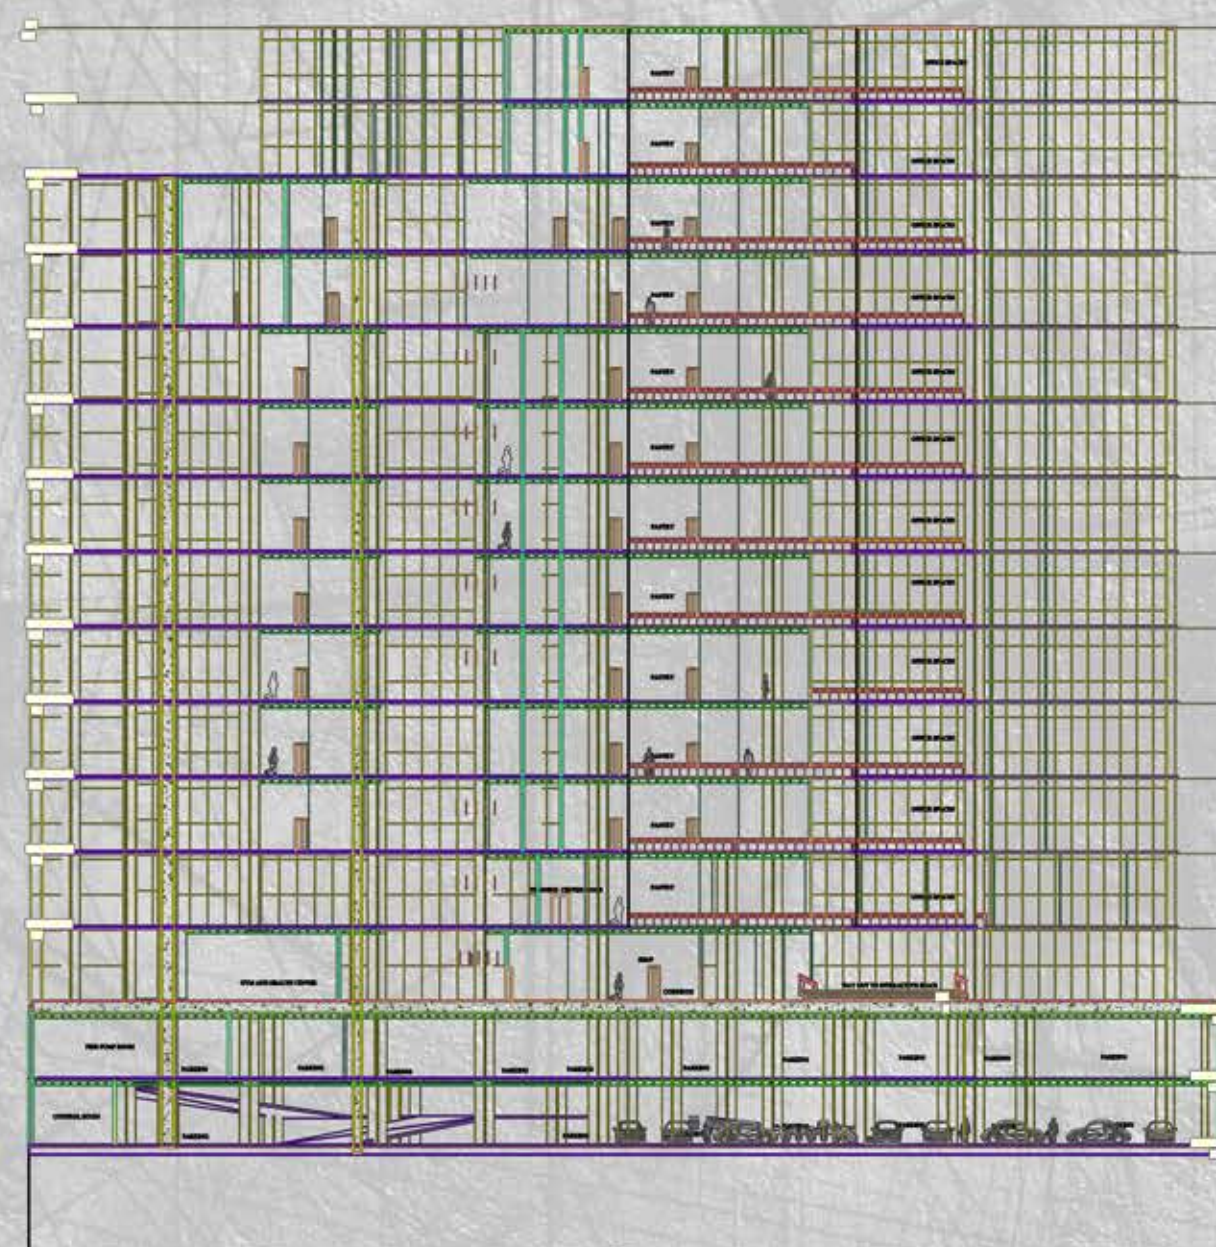

SECTION BB


DONE USING:




AUTOCAD

ARCHITECTURAL
PORTFOLIO

13

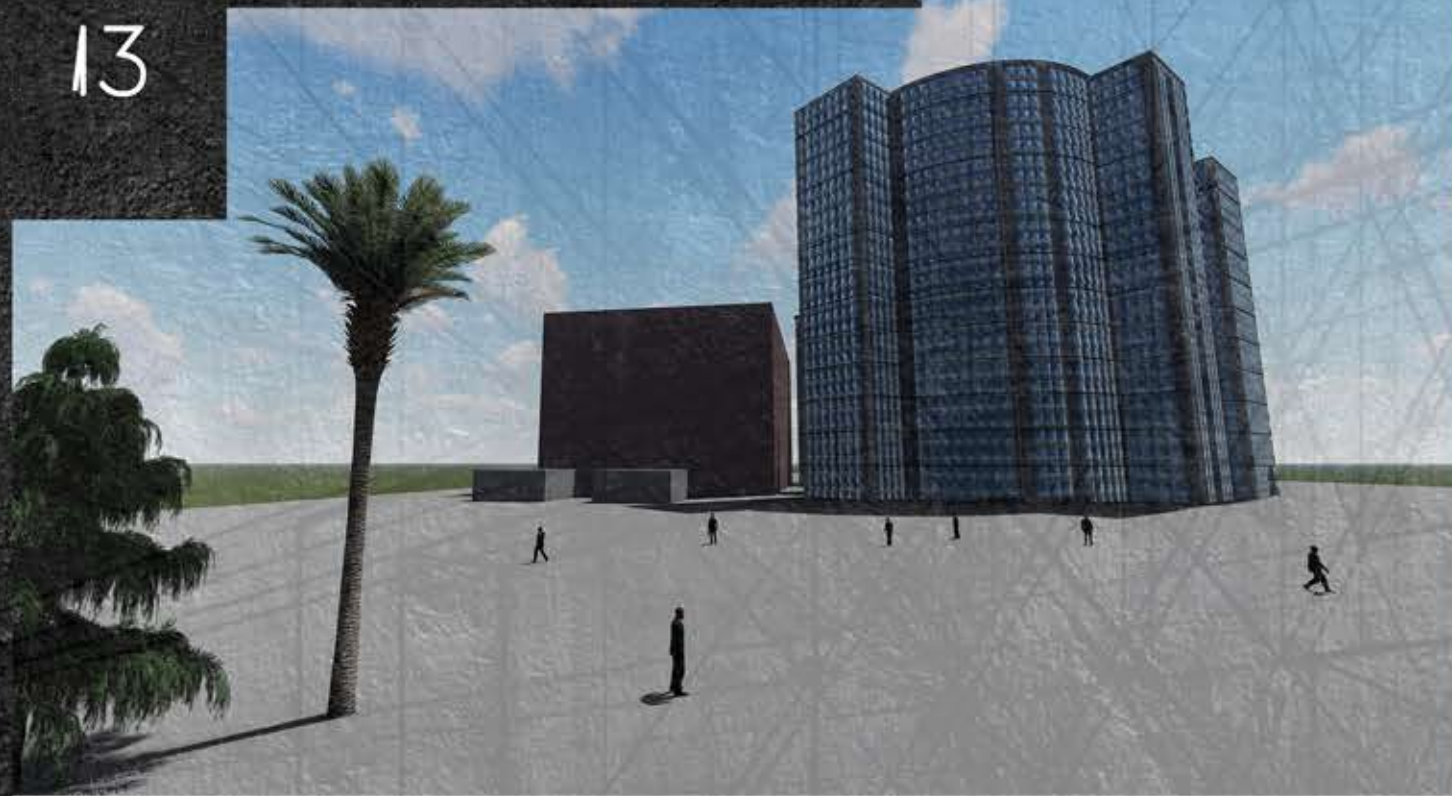

OVERALL VIEW

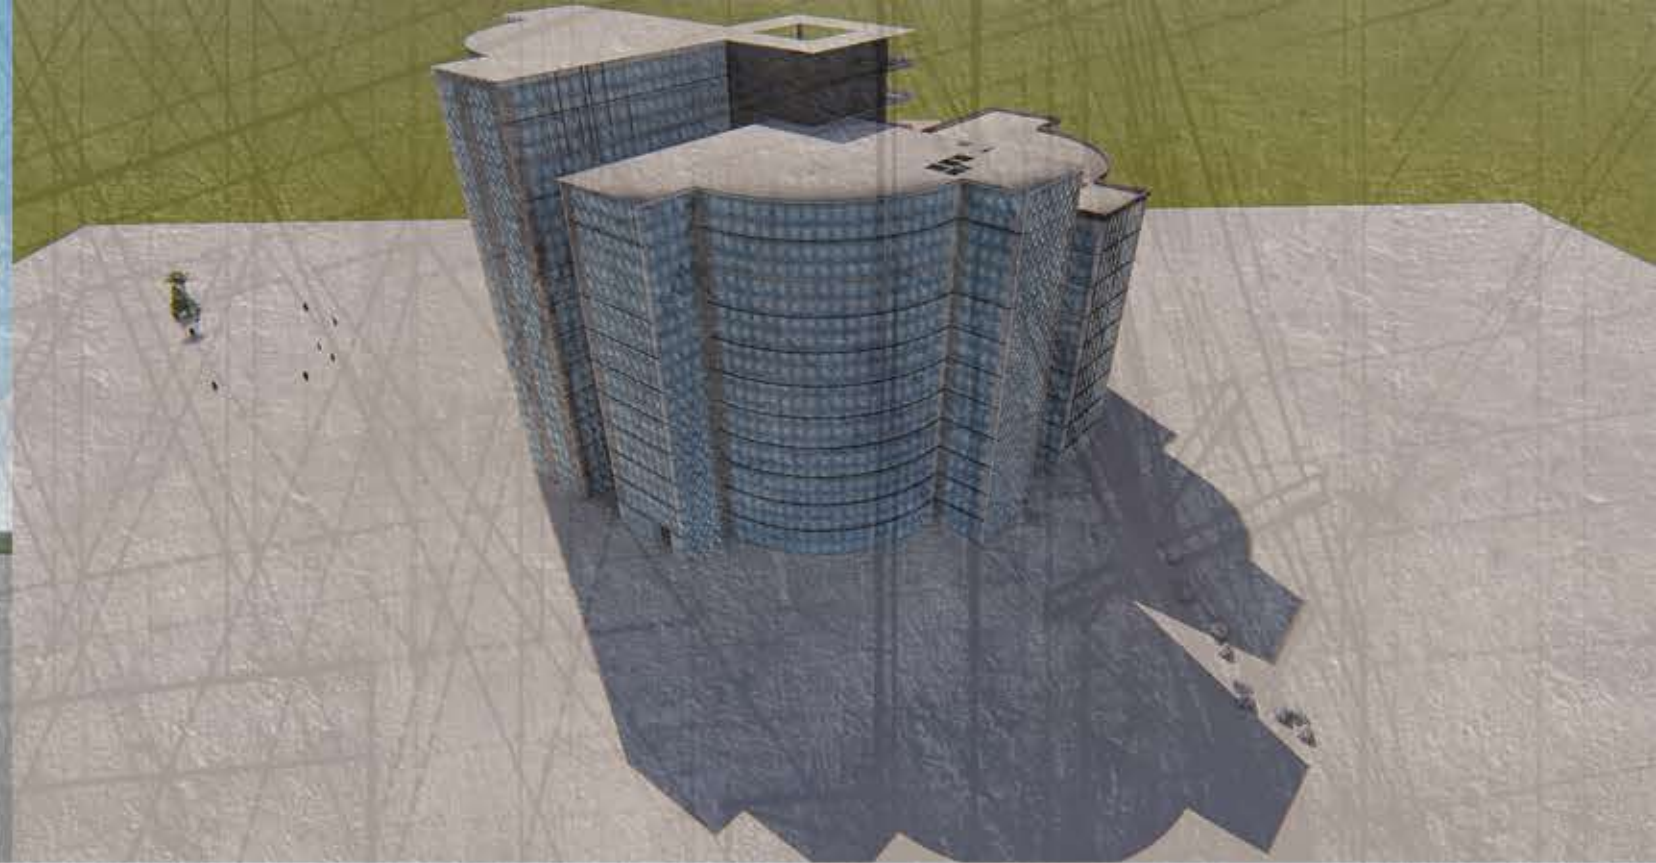

SHELF SHADING



REVIT





VIEWS

BREAKOUT AND ATRIUM

A VIEW OF THREE WING

3RD
YEAR

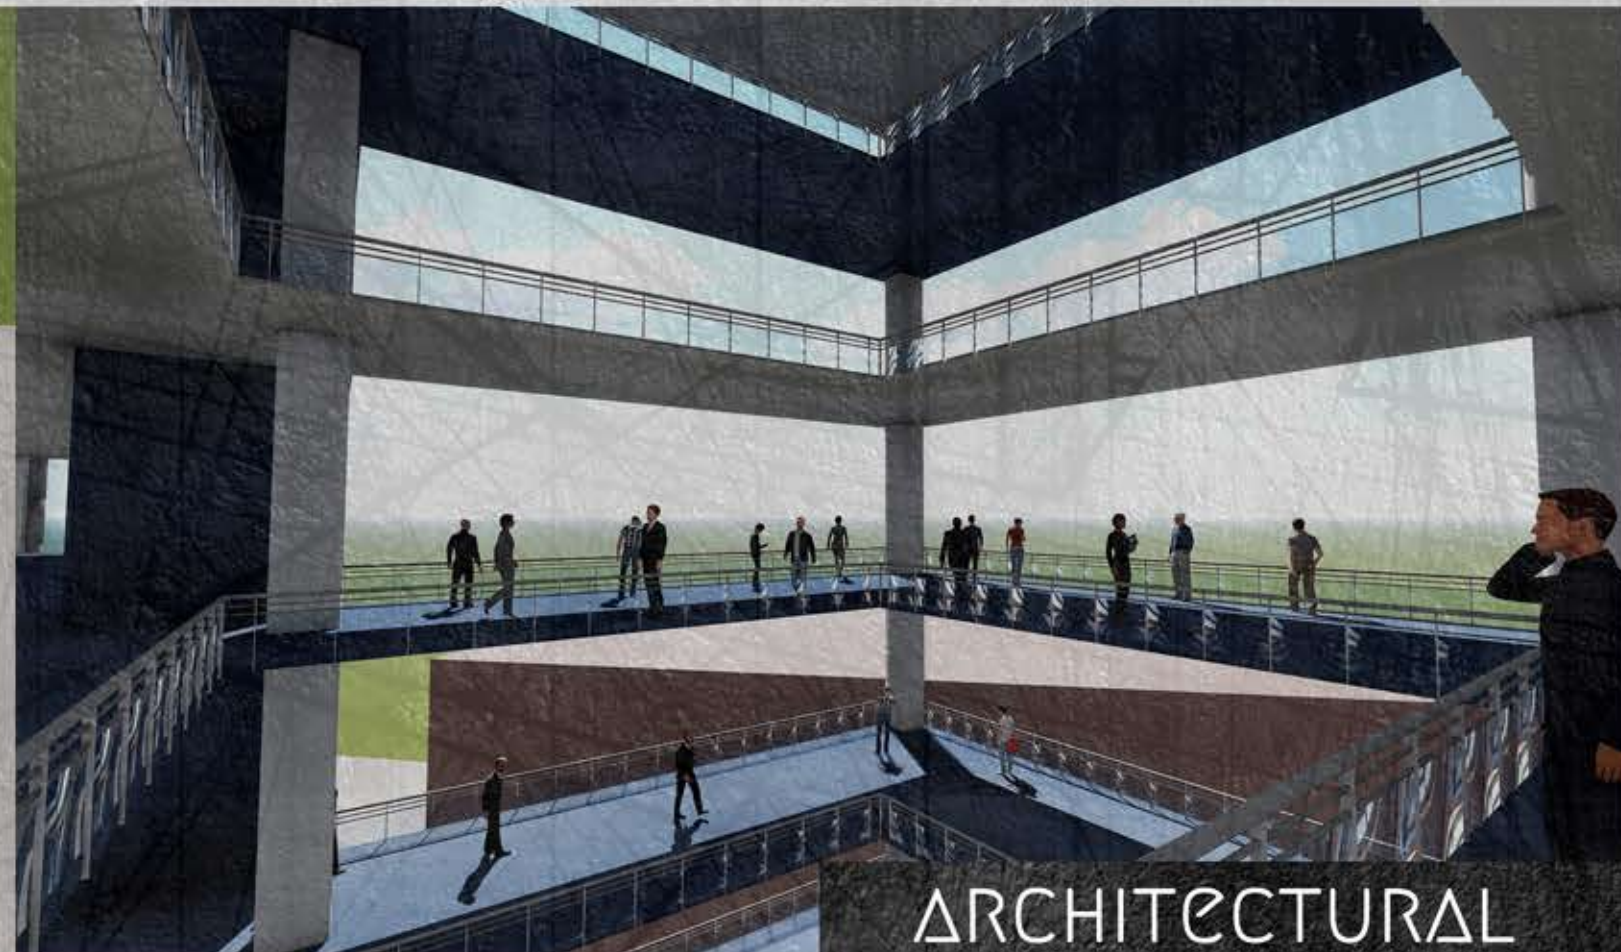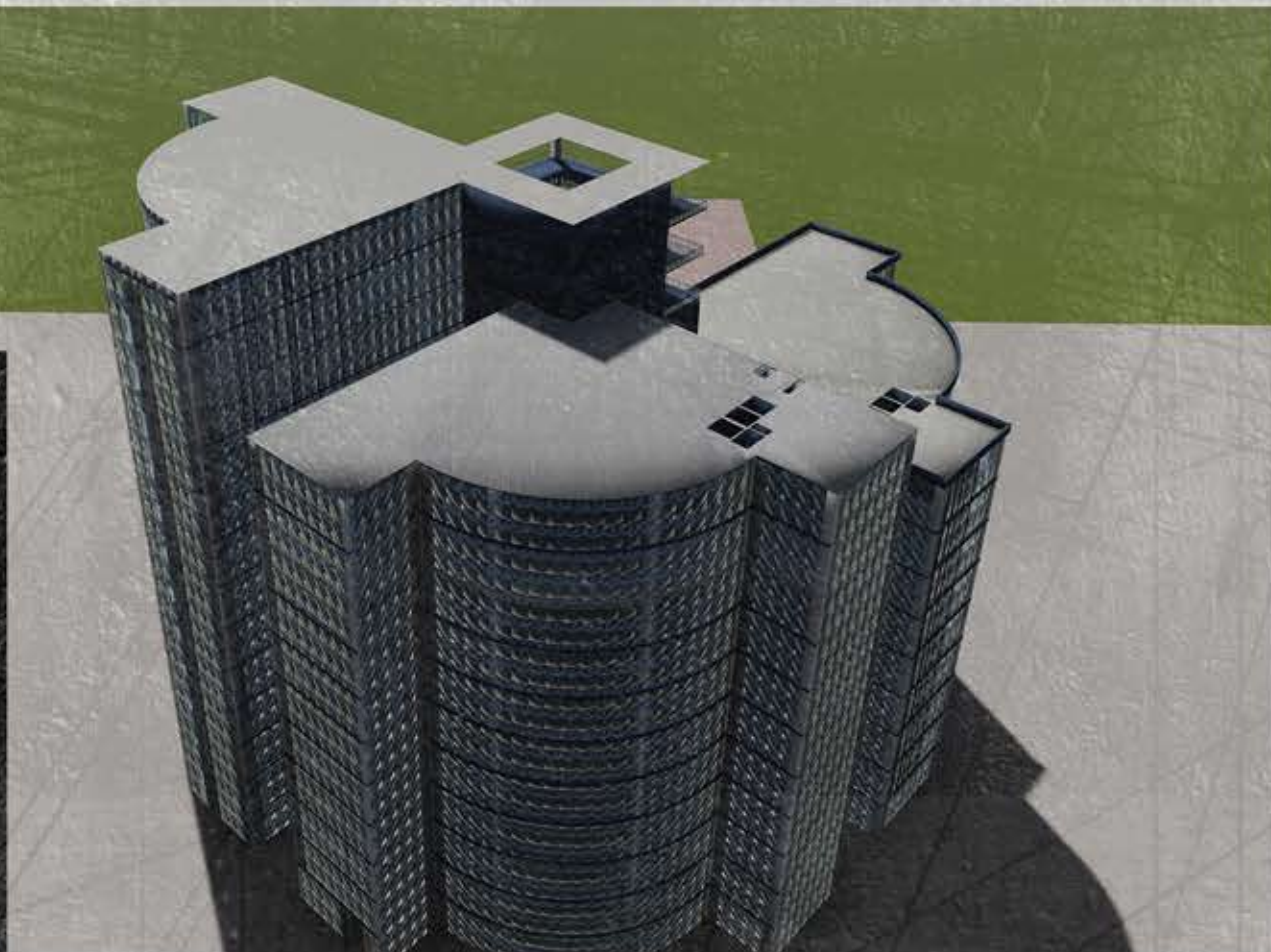

ARCHITECTURAL DESIGN - 3

IT PARK DESIGN

ARCHITECTURAL
PORTFOLIO

LOOKING FORWARD FOR THE
OPPORTUNITY TO WORK IN
YOUR FIRM.

THANK-YOU

BY
SANTHOSH JEGAN G

ARCHITECTURAL
PORTFOLIO

